


3D Samples

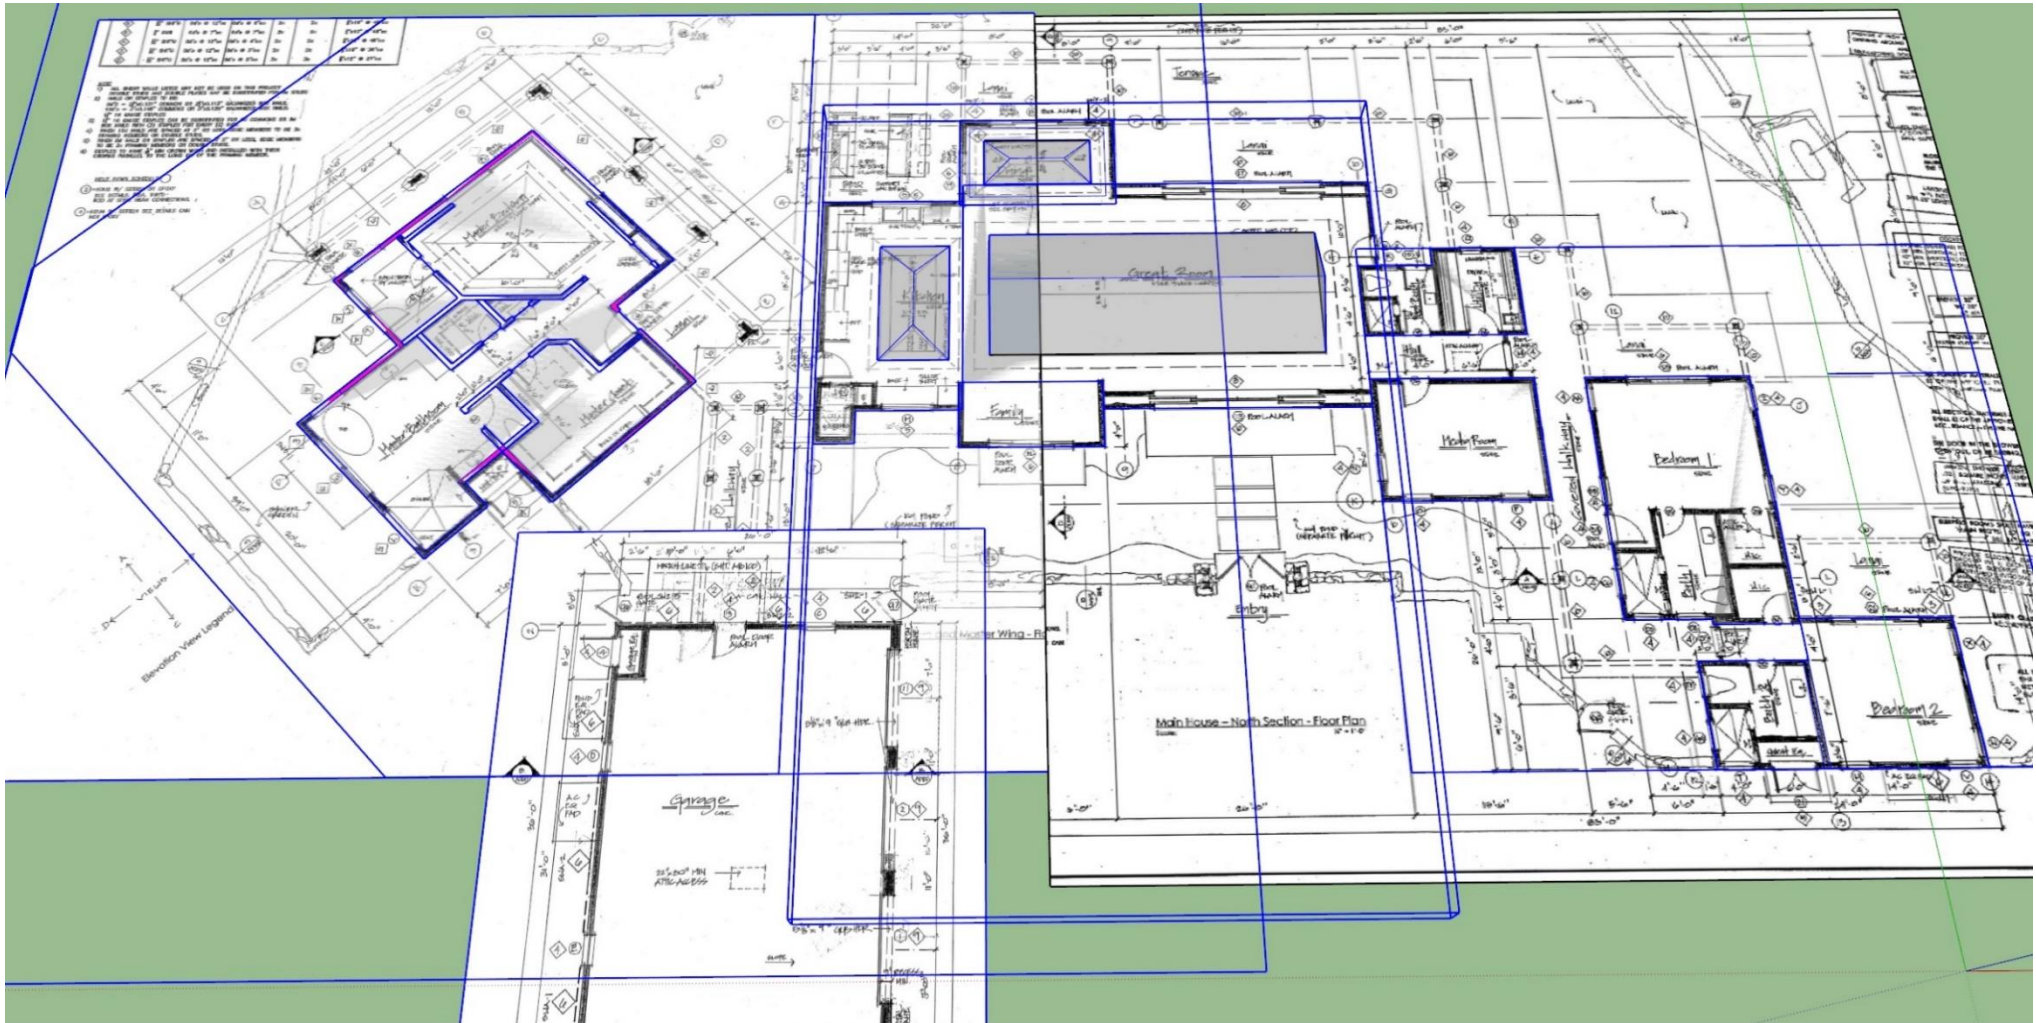


Sometimes part of the process before 3D Renderings - Stitching together and resizing hand-drawn 2D blueprints


More Samples




Kitchen Elevation View D

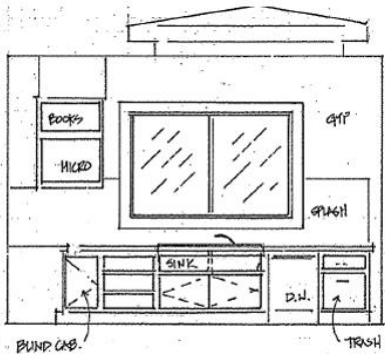

Kitchen Elevation View A

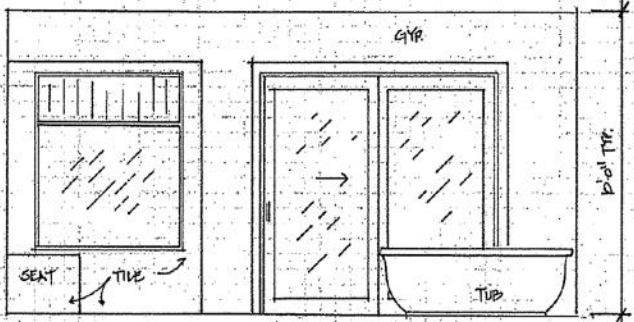

Mst. Bath Elevation View D

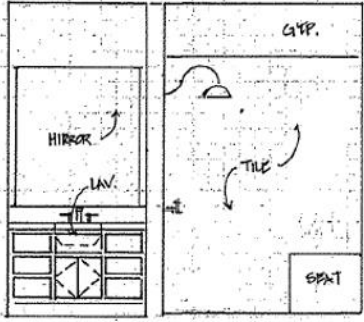

Mst. Bath Elevation View C



Master Wing - Front (Makai) Elevation
Scale: 1/4" = 1'-0"



